


EXISTING FLOOR PLAN
NOT TO SCALE

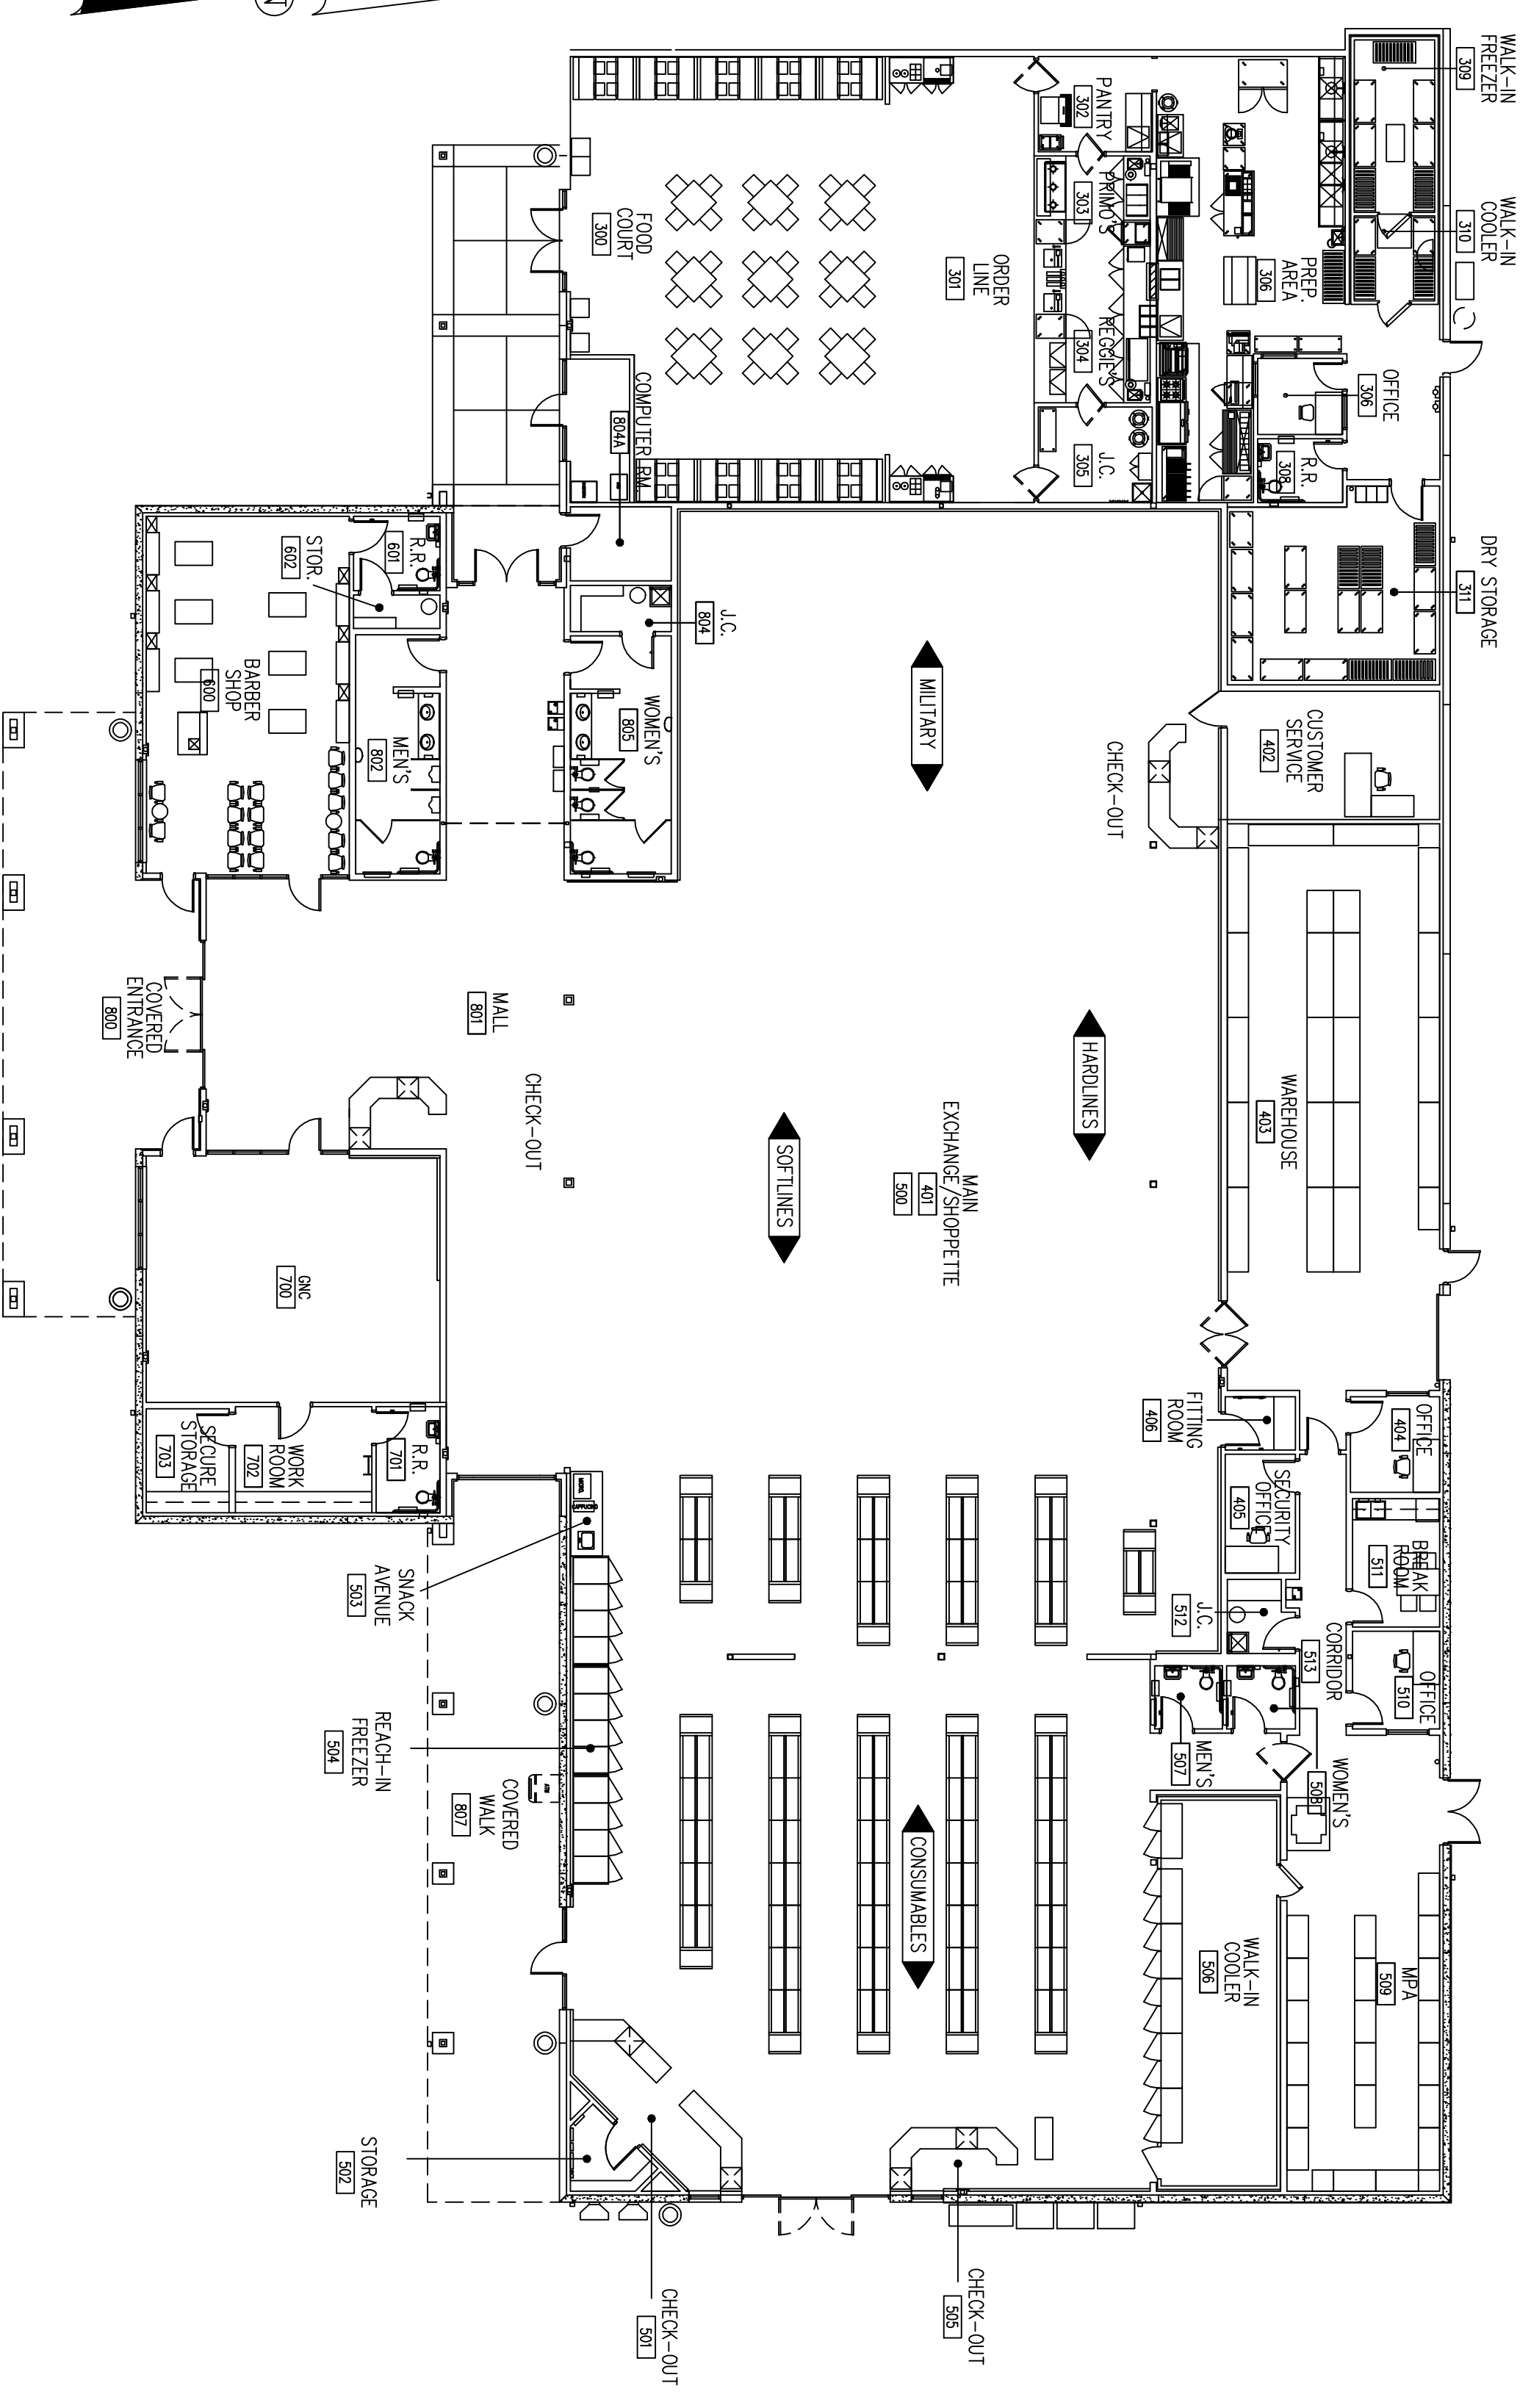

CONCEPTUAL FLOOR PLAN
NOT TO SCALE

GENERAL NOTES:
FLOOR PLANS SHOWN ON THIS DRAWING ARE NOT TO SCALE.
REFER TO AS-BUILT (RECORD) DRAWINGS FOR ACTUAL
DIMENSIONS/SQUARE FOOTAGE.

LEGEND	
XXXXX	PROPOSED FUNCTION USAGE
XXX	ROOM NUMBER
☒	CASH REGISTER

DESIGNED BY: J. R. AMY		SCALE: NONE	
MARINE CORPS AIR STATION, BEAUFORT, S.C.		SHEET: 1 OF 1	
IMPROVEMENTS TO BEAUFORT MARINE CORPS EXCHANGE, S.C.		DATE: 08/09/01	
CONCEPTUAL DRAWING		DRAWING NO.: N/A	
PROJECT NO.:		SHEET NO.:	