


NOTE:  
OUTDOOR EQUIPMENT FOUNDATION LAYOUT  
PRELIMINARY - ONLY FOR ESTIMATING PURPOSES

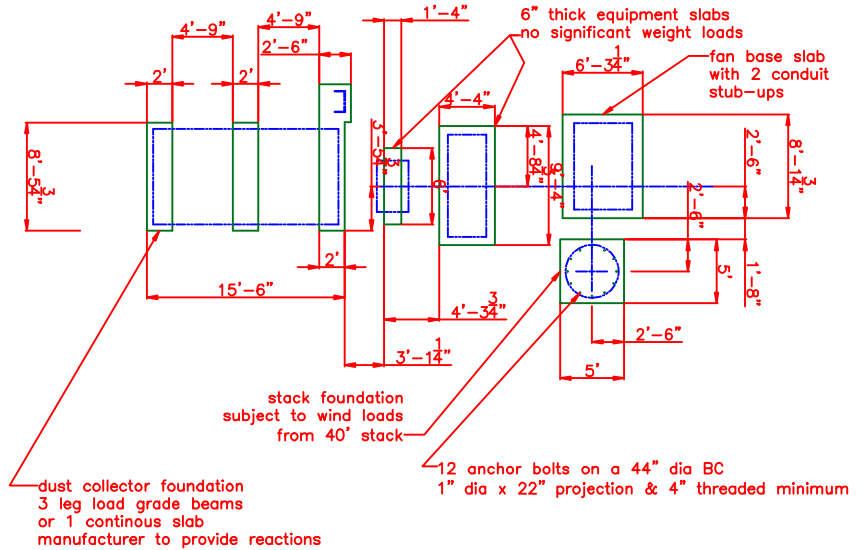

NOTE:  
ALL INFORMATION IS PRELIMINARY  
FOR QUOTATION PURPOSES ONLY  
SUBJECT TO CHANGE

<b>SOUTHERN EQUIPMENT &amp; SERVICES LLC</b>			
ST MARYS GA		ph: 912-882-9121	
<b>FOUNDATION LAYOUT ARRANGEMENT</b>			
DATE:	March 2 2010	DRAWN:	B.Sanderson
SCALE:	1/4" = 1'-0"	PROJECT:	Cherry Point
REV:		DRG NO:	10-A1-005