


EXHAUST VENTILATION ELEVATION VIEW

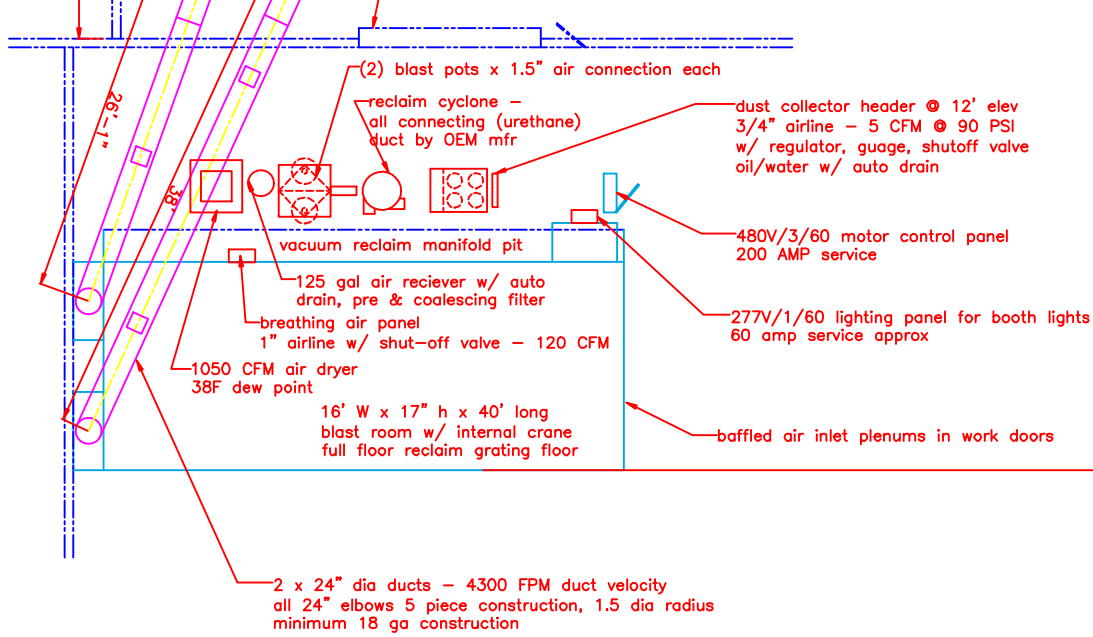

NOTE:  
ALL INFORMATION IS PRELIMINARY  
FOR QUOTATION PURPOSES ONLY  
SUBJECT TO CHANGE

<b>SOUTHERN EQUIPMENT &amp; SERVICES LLC</b>			
ST MARYS GA		ph: 912-882-9121	
ARRGT EQUIPMENT - ducting and compressed air			
DATE	Feb 26 2010	DRAWN	B.Sanderson
SCALE	1/4" = 1'-0"	PROJECT	Cherry Point
REVISIONS		NO. 1	A
DRAWING NO.			10-A1-004